



SECTIUNE 2-2

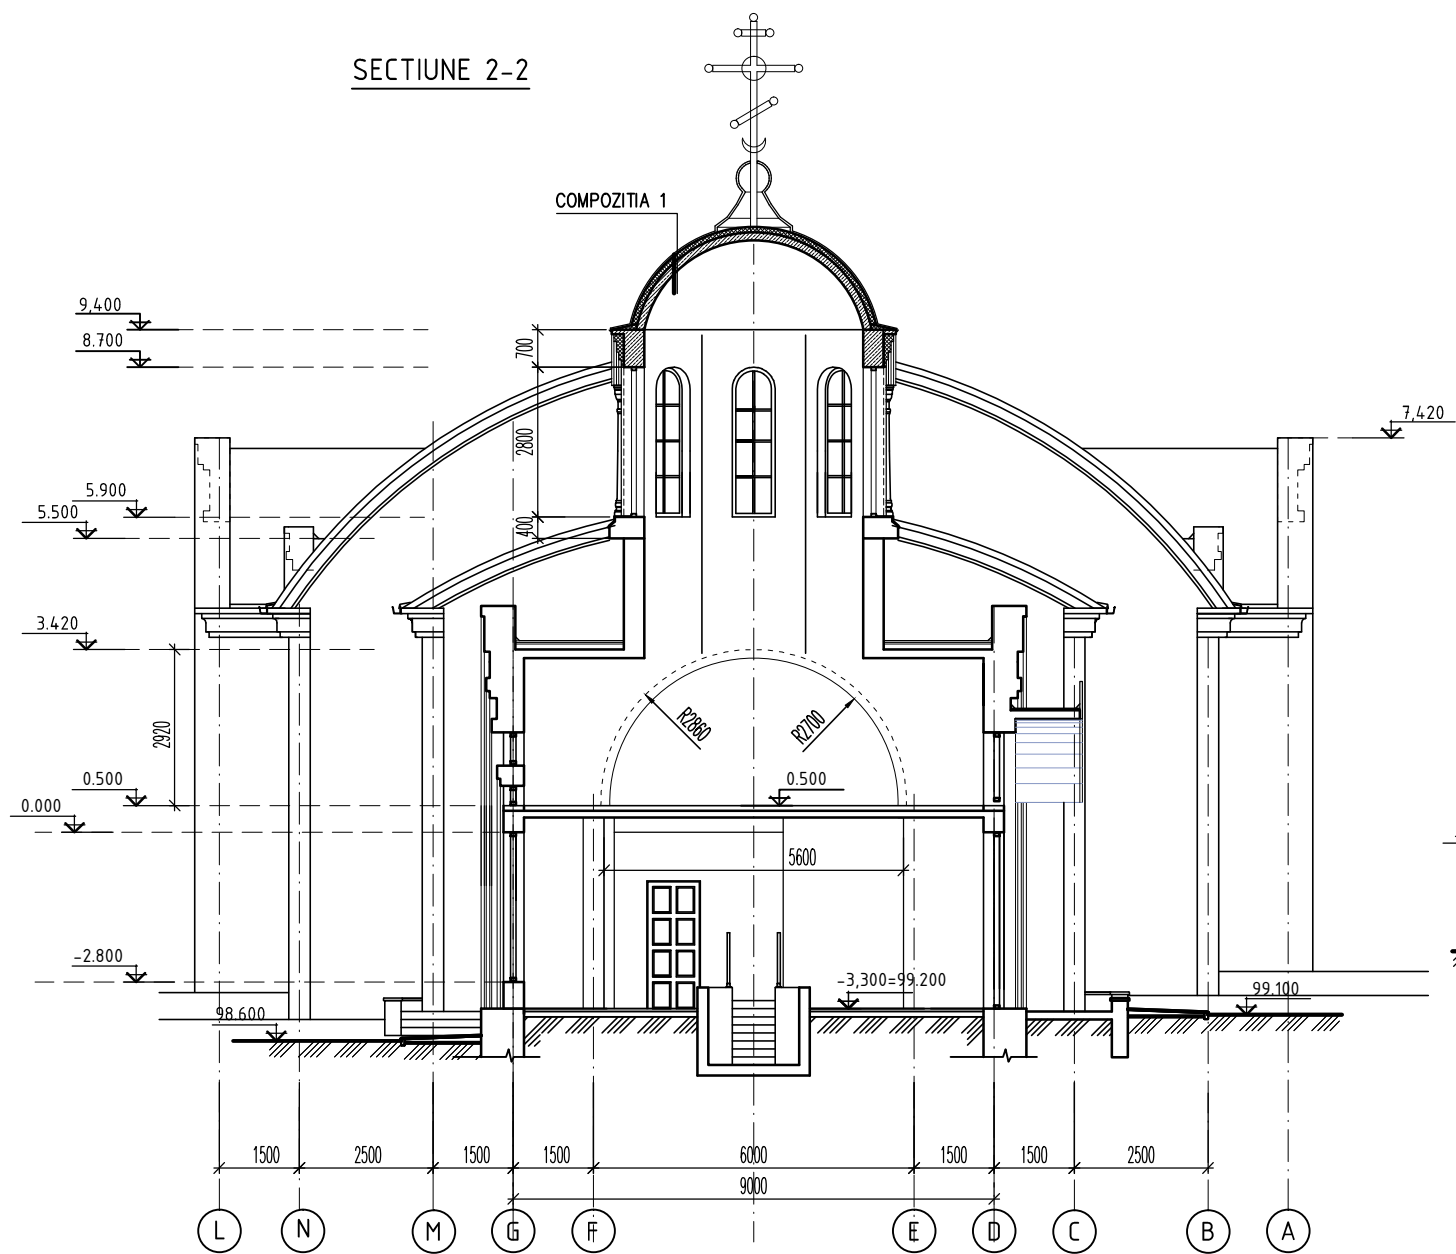

SECTIUNE 3-3

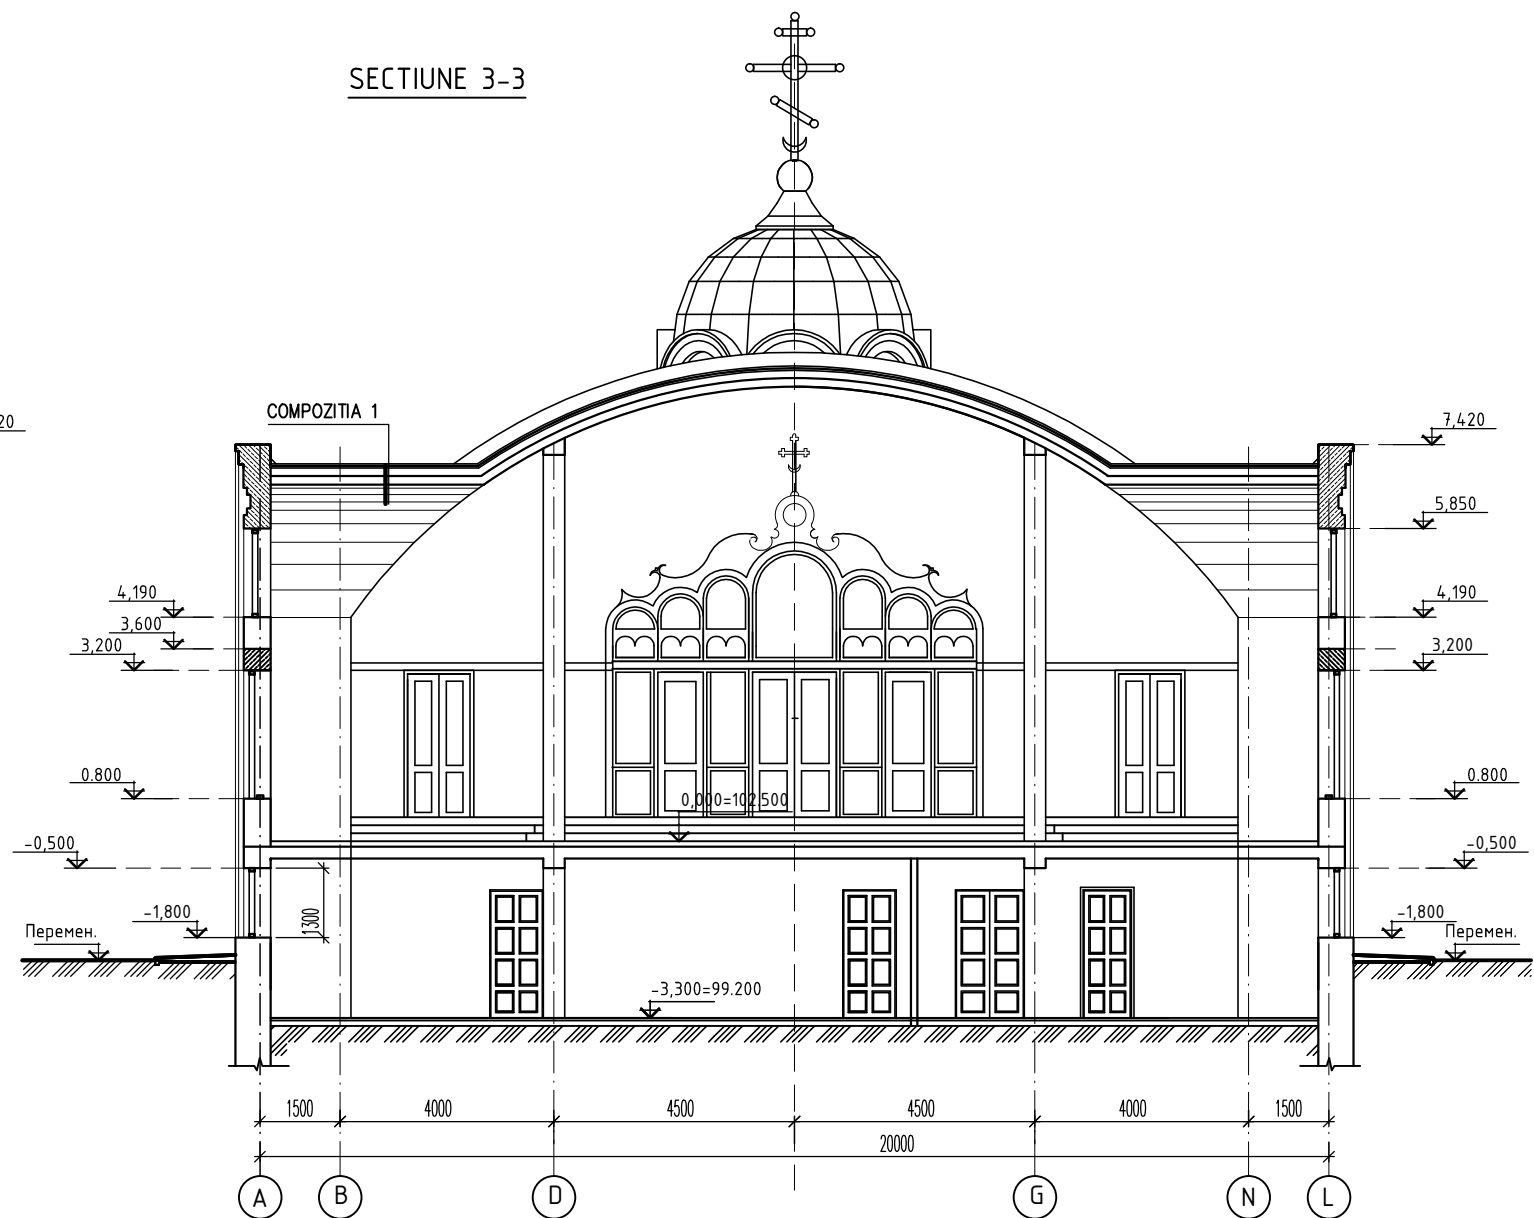

Nr. inven. auten  
Semnatura si data  
In loc. Nr.

					OBIECT -SA			
					Biserica (D+P+M) din str. Stefan cel Mare, 55a, s. Ghidighici, mun. Chisinau			
scimb	Nsect	plansa	N doc.	semnat	data	Faza	Plansa	Planse
ASP		Malasciuc L.				PE		
ISP								
					SECTIUNEA 2-2, 3-3		SRL " M P S Constructie" mun. Chisinau	