



SECTIUNE 4-4

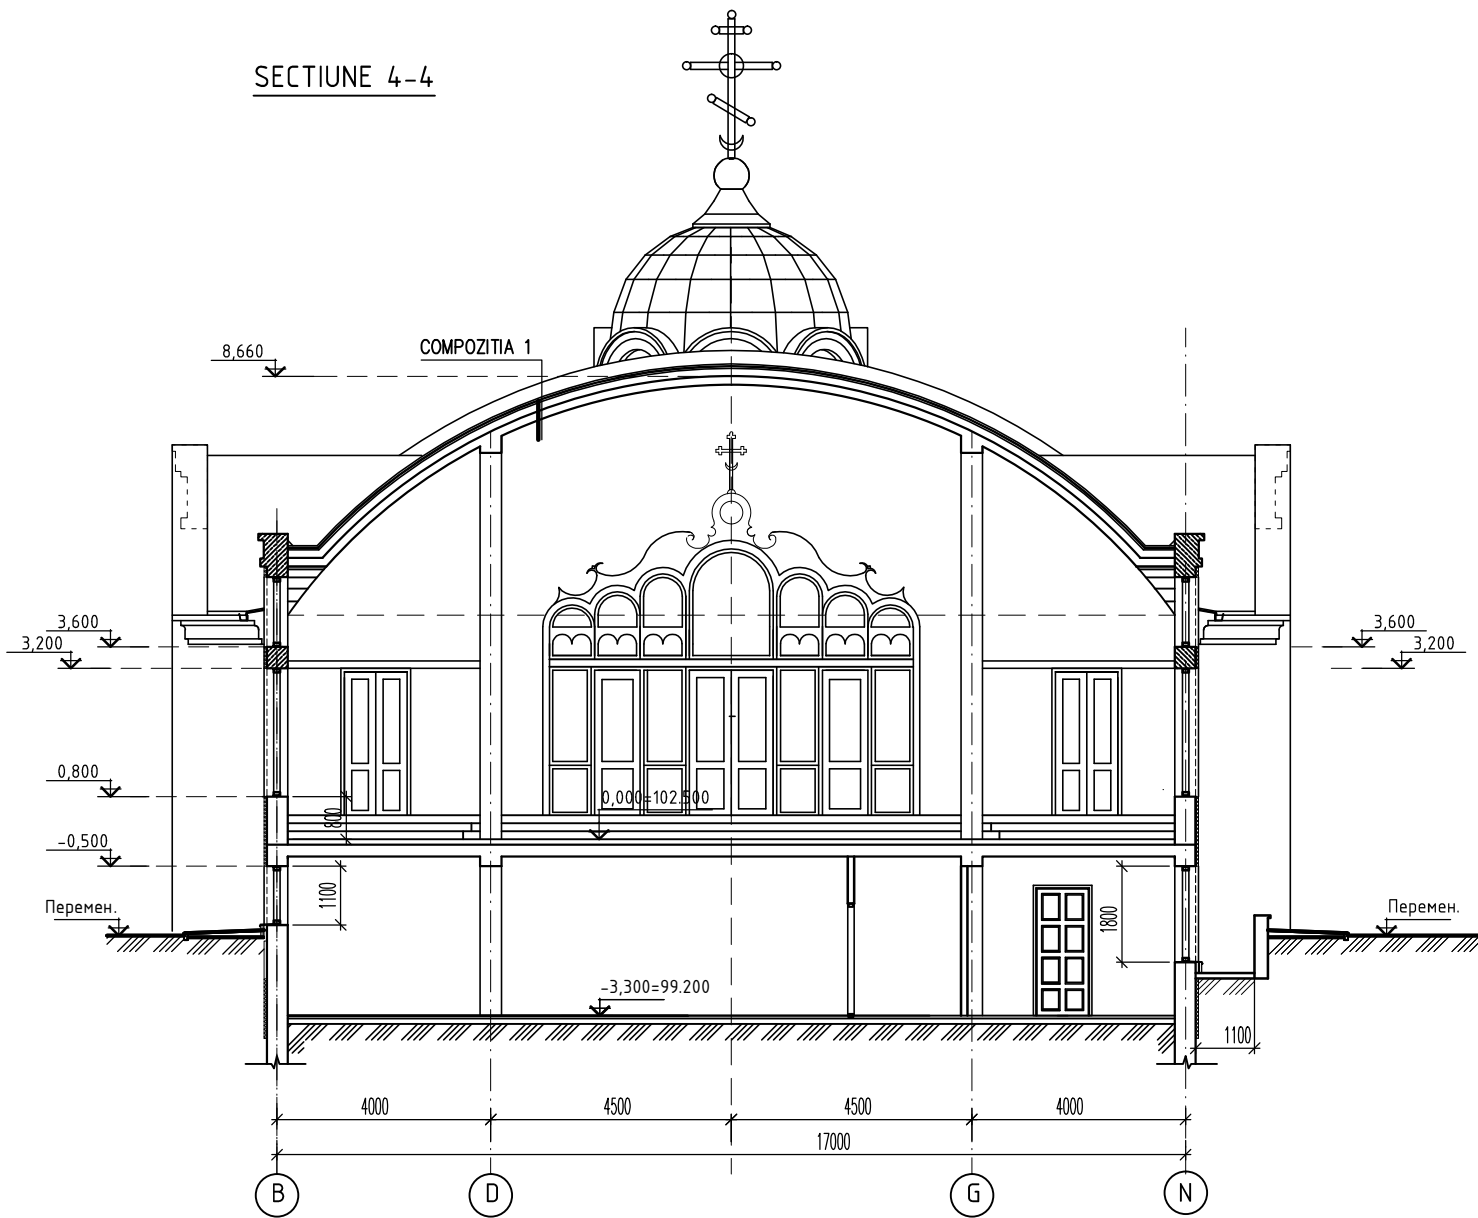

SECTIUNE 5-5

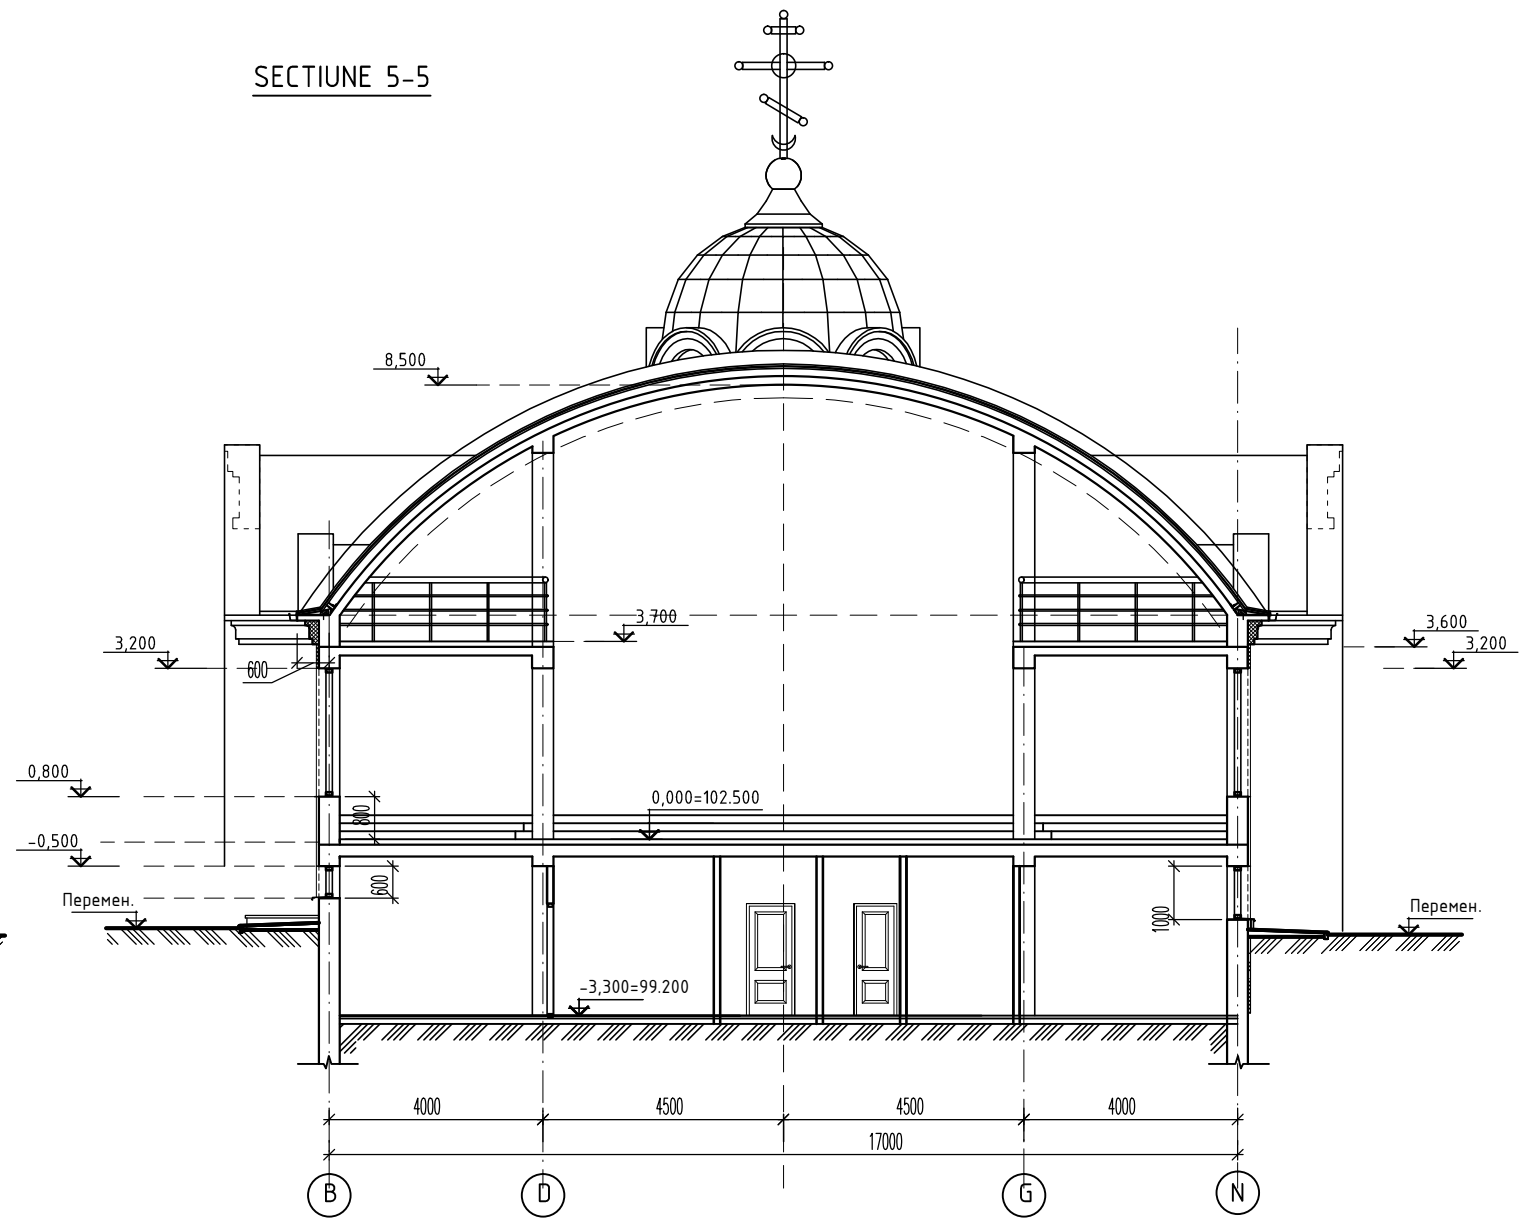

Nr. inven. auten. Semnatura si data In loc. Nr.

					OBIECT -SA			
					Biserica (D+P+M) din str. Stefan cel Mare, 55a, s. Ghidighici, mun. Chisinau			
scimb.	Nsect.	plansa	N doc.	semnat	data	Faza	Plansa	Planse
ASP		Malasciuc L.				PE		
ISP								
					SECTIUNEA 4-4 5-5		SRL " M P S Constructie" mun. Chisinau	